


Member Storage
and Project
Parking

Member Storage
and Project
Parking

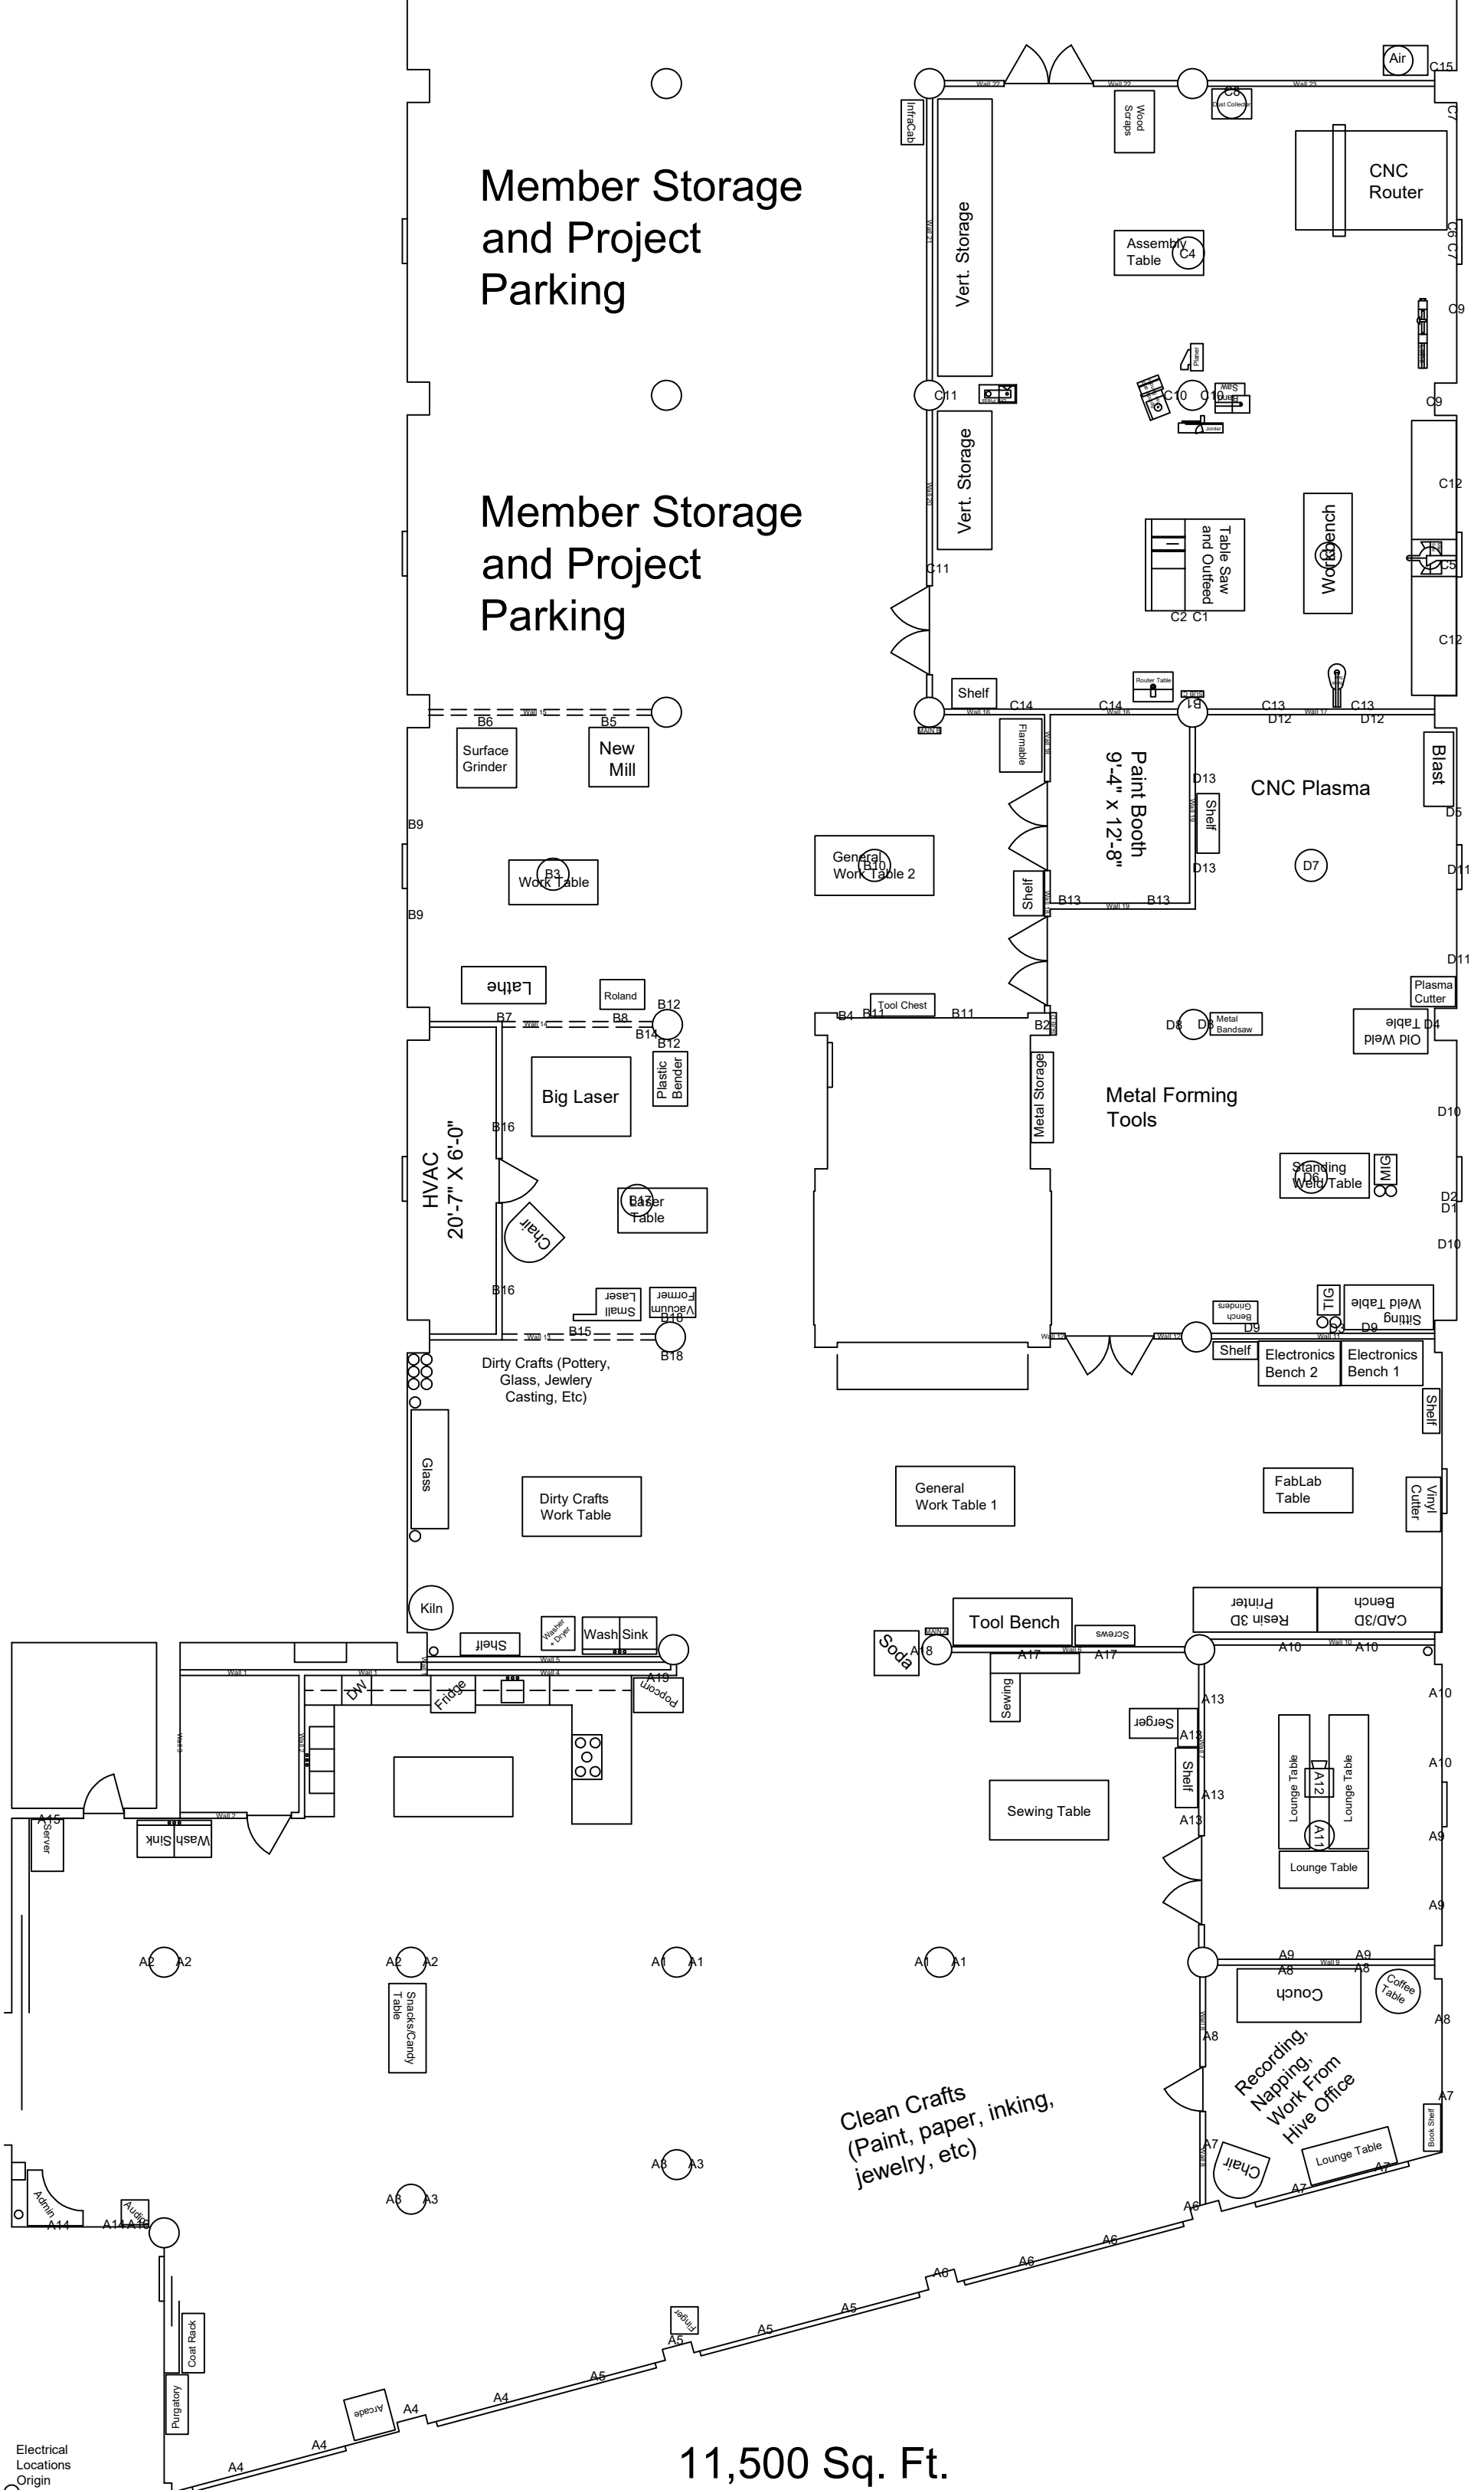

11,500 Sq. Ft.